









1 PROPOSED SITE PLAN  
1" = 50'-0"

COTTAGE			
TYPE	SIZE	QTY.	PERCENTAGE
A - STUDIO	COTTAGE: 480 S.F.; PORCH: 143 S.F.	1	2%
B - STUDIO	COTTAGE: 517 S.F.; PORCHES: 28 S.F. & 112 S.F.	9	18%
C - ONE BEDROOM	COTTAGE: 593 S.F.; PORCHES: 30 S.F. & 181 S.F.	11	22%
D - ONE BEDROOM	COTTAGE: 556 S.F.; PORCHES: 73 S.F. & 142 S.F.	15	30%
E - ONE BEDROOM	COTTAGE: 597 S.F.; PORCHES: 70 S.F. & 174 S.F.	9	18%
F - TWO BEDROOM	COTTAGE: 949 S.F.; PORCHES: 56 S.F., 200 S.F., & 138 S.F.	5	10%
GRAND TOTAL:		50	

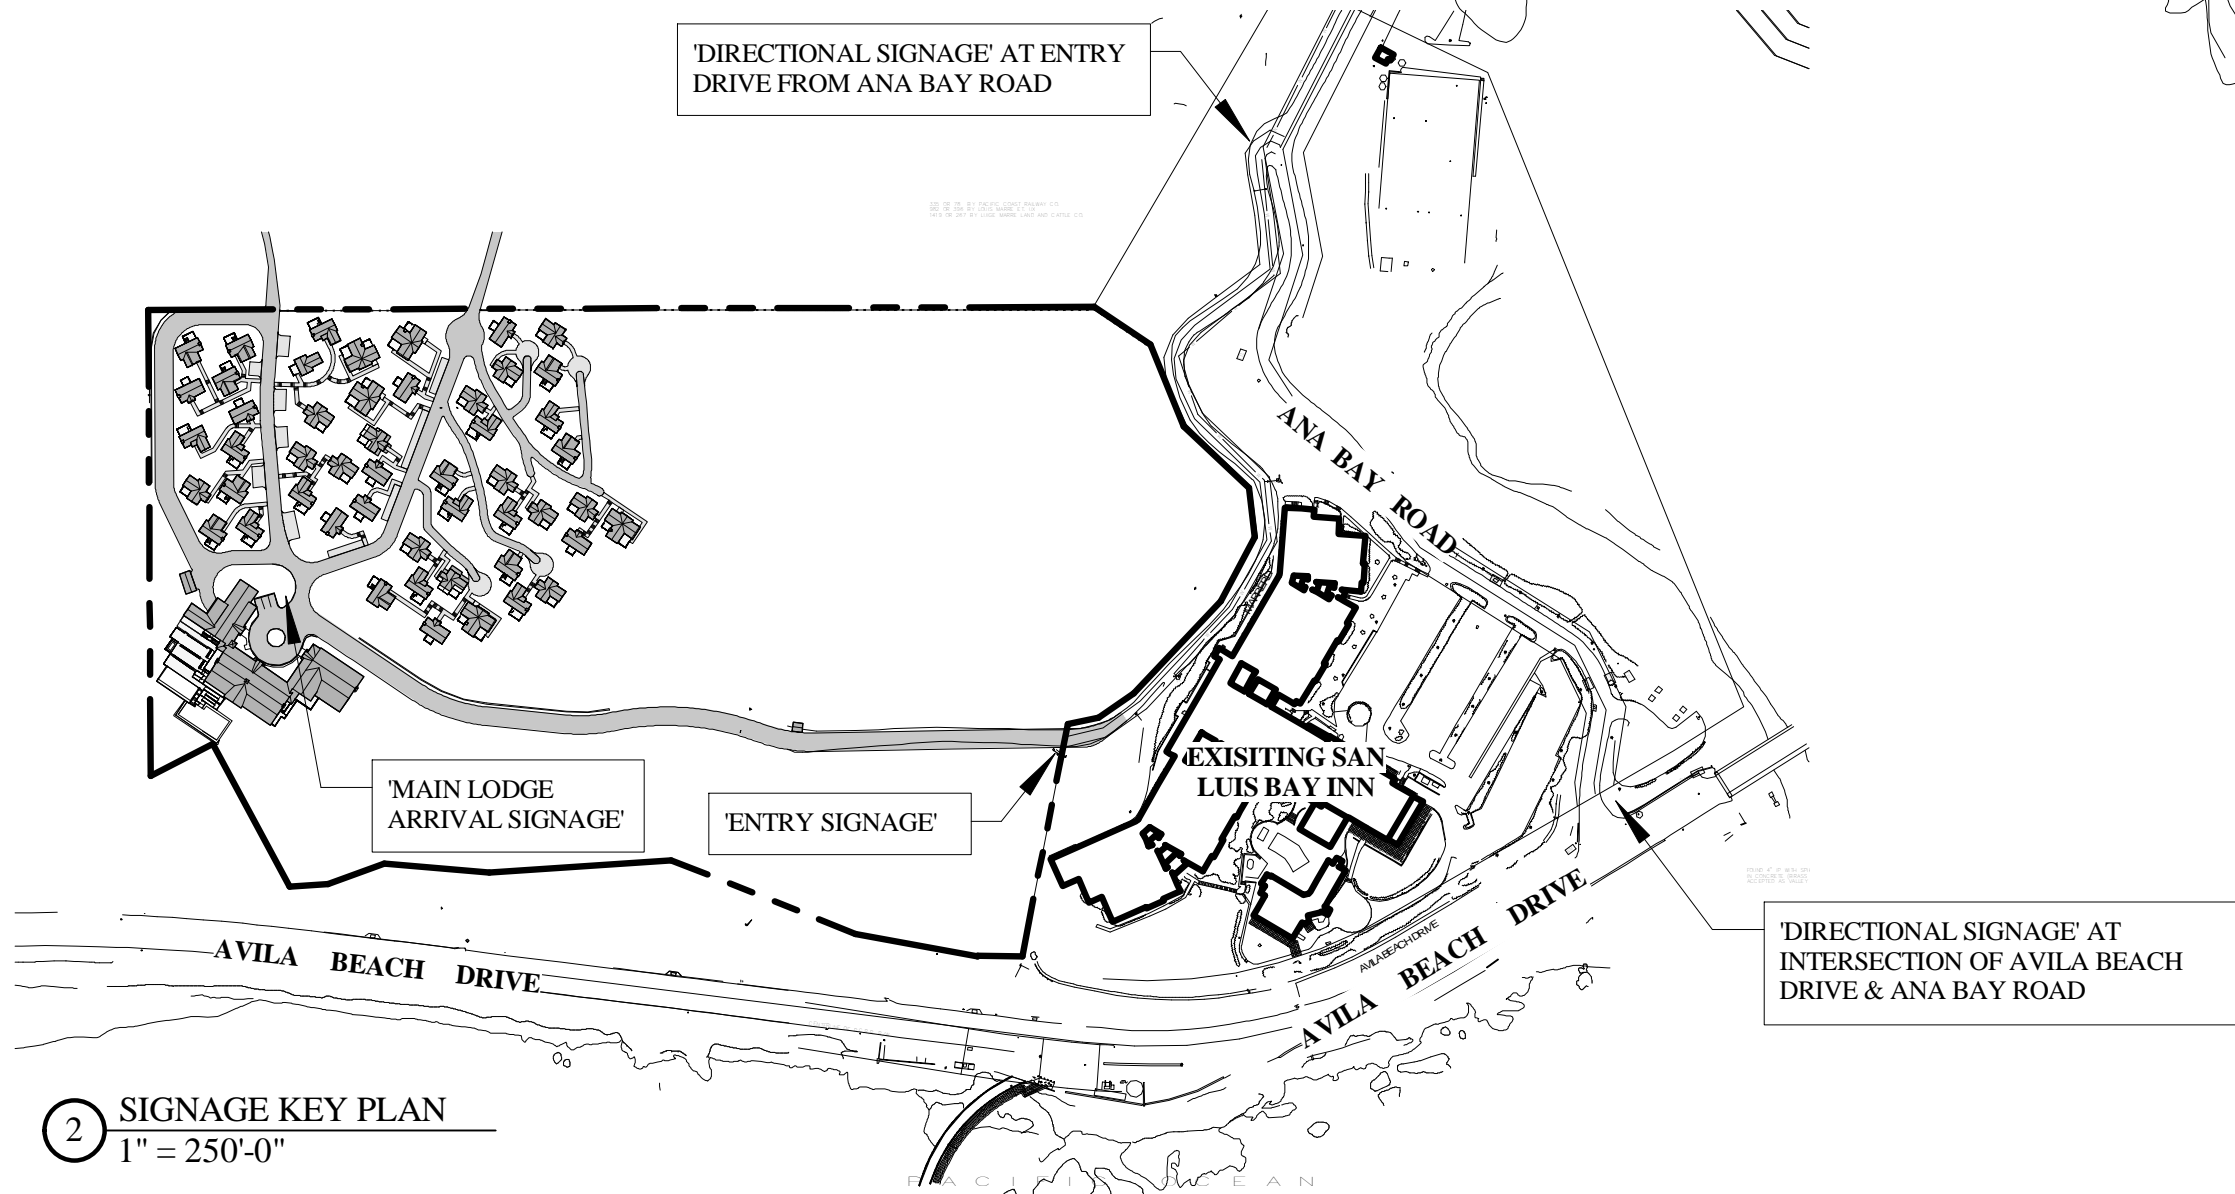

2 SIGNAGE KEY PLAN  
1" = 250'-0"

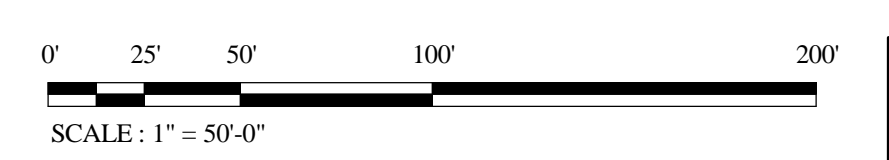

ISSUE DATES	
DATE	DESCRIPTION
03/27/18	PLANNING SUBMITTAL
09/24/18	PLANNING RESUBMITTAL

© Appleton Partners LLP 2018  
 Reproduction of this material herein or  
 of any part thereof, in whole or in part,  
 without the prior written permission of  
 Appleton Partners LLP  
 is prohibited under the copyright laws of the United States  
 and will be subject to legal prosecution.

**Appleton Partners LLP**  
**ARCHITECTS**  
 117 W. Micheltorena St.  
 Santa Barbara, CA 93101  
 805 965-0304  
 805 964-0815  
 FAX

**OVERALL SITE PLAN**


**The Cottages at  
 Point San Luis**  
 San Luis Obispo County, California

Date: 03/27/2018  
 Scale: As indicated  
 Drawn: PR  
 Job Number: 1505.00  
 Sheet:







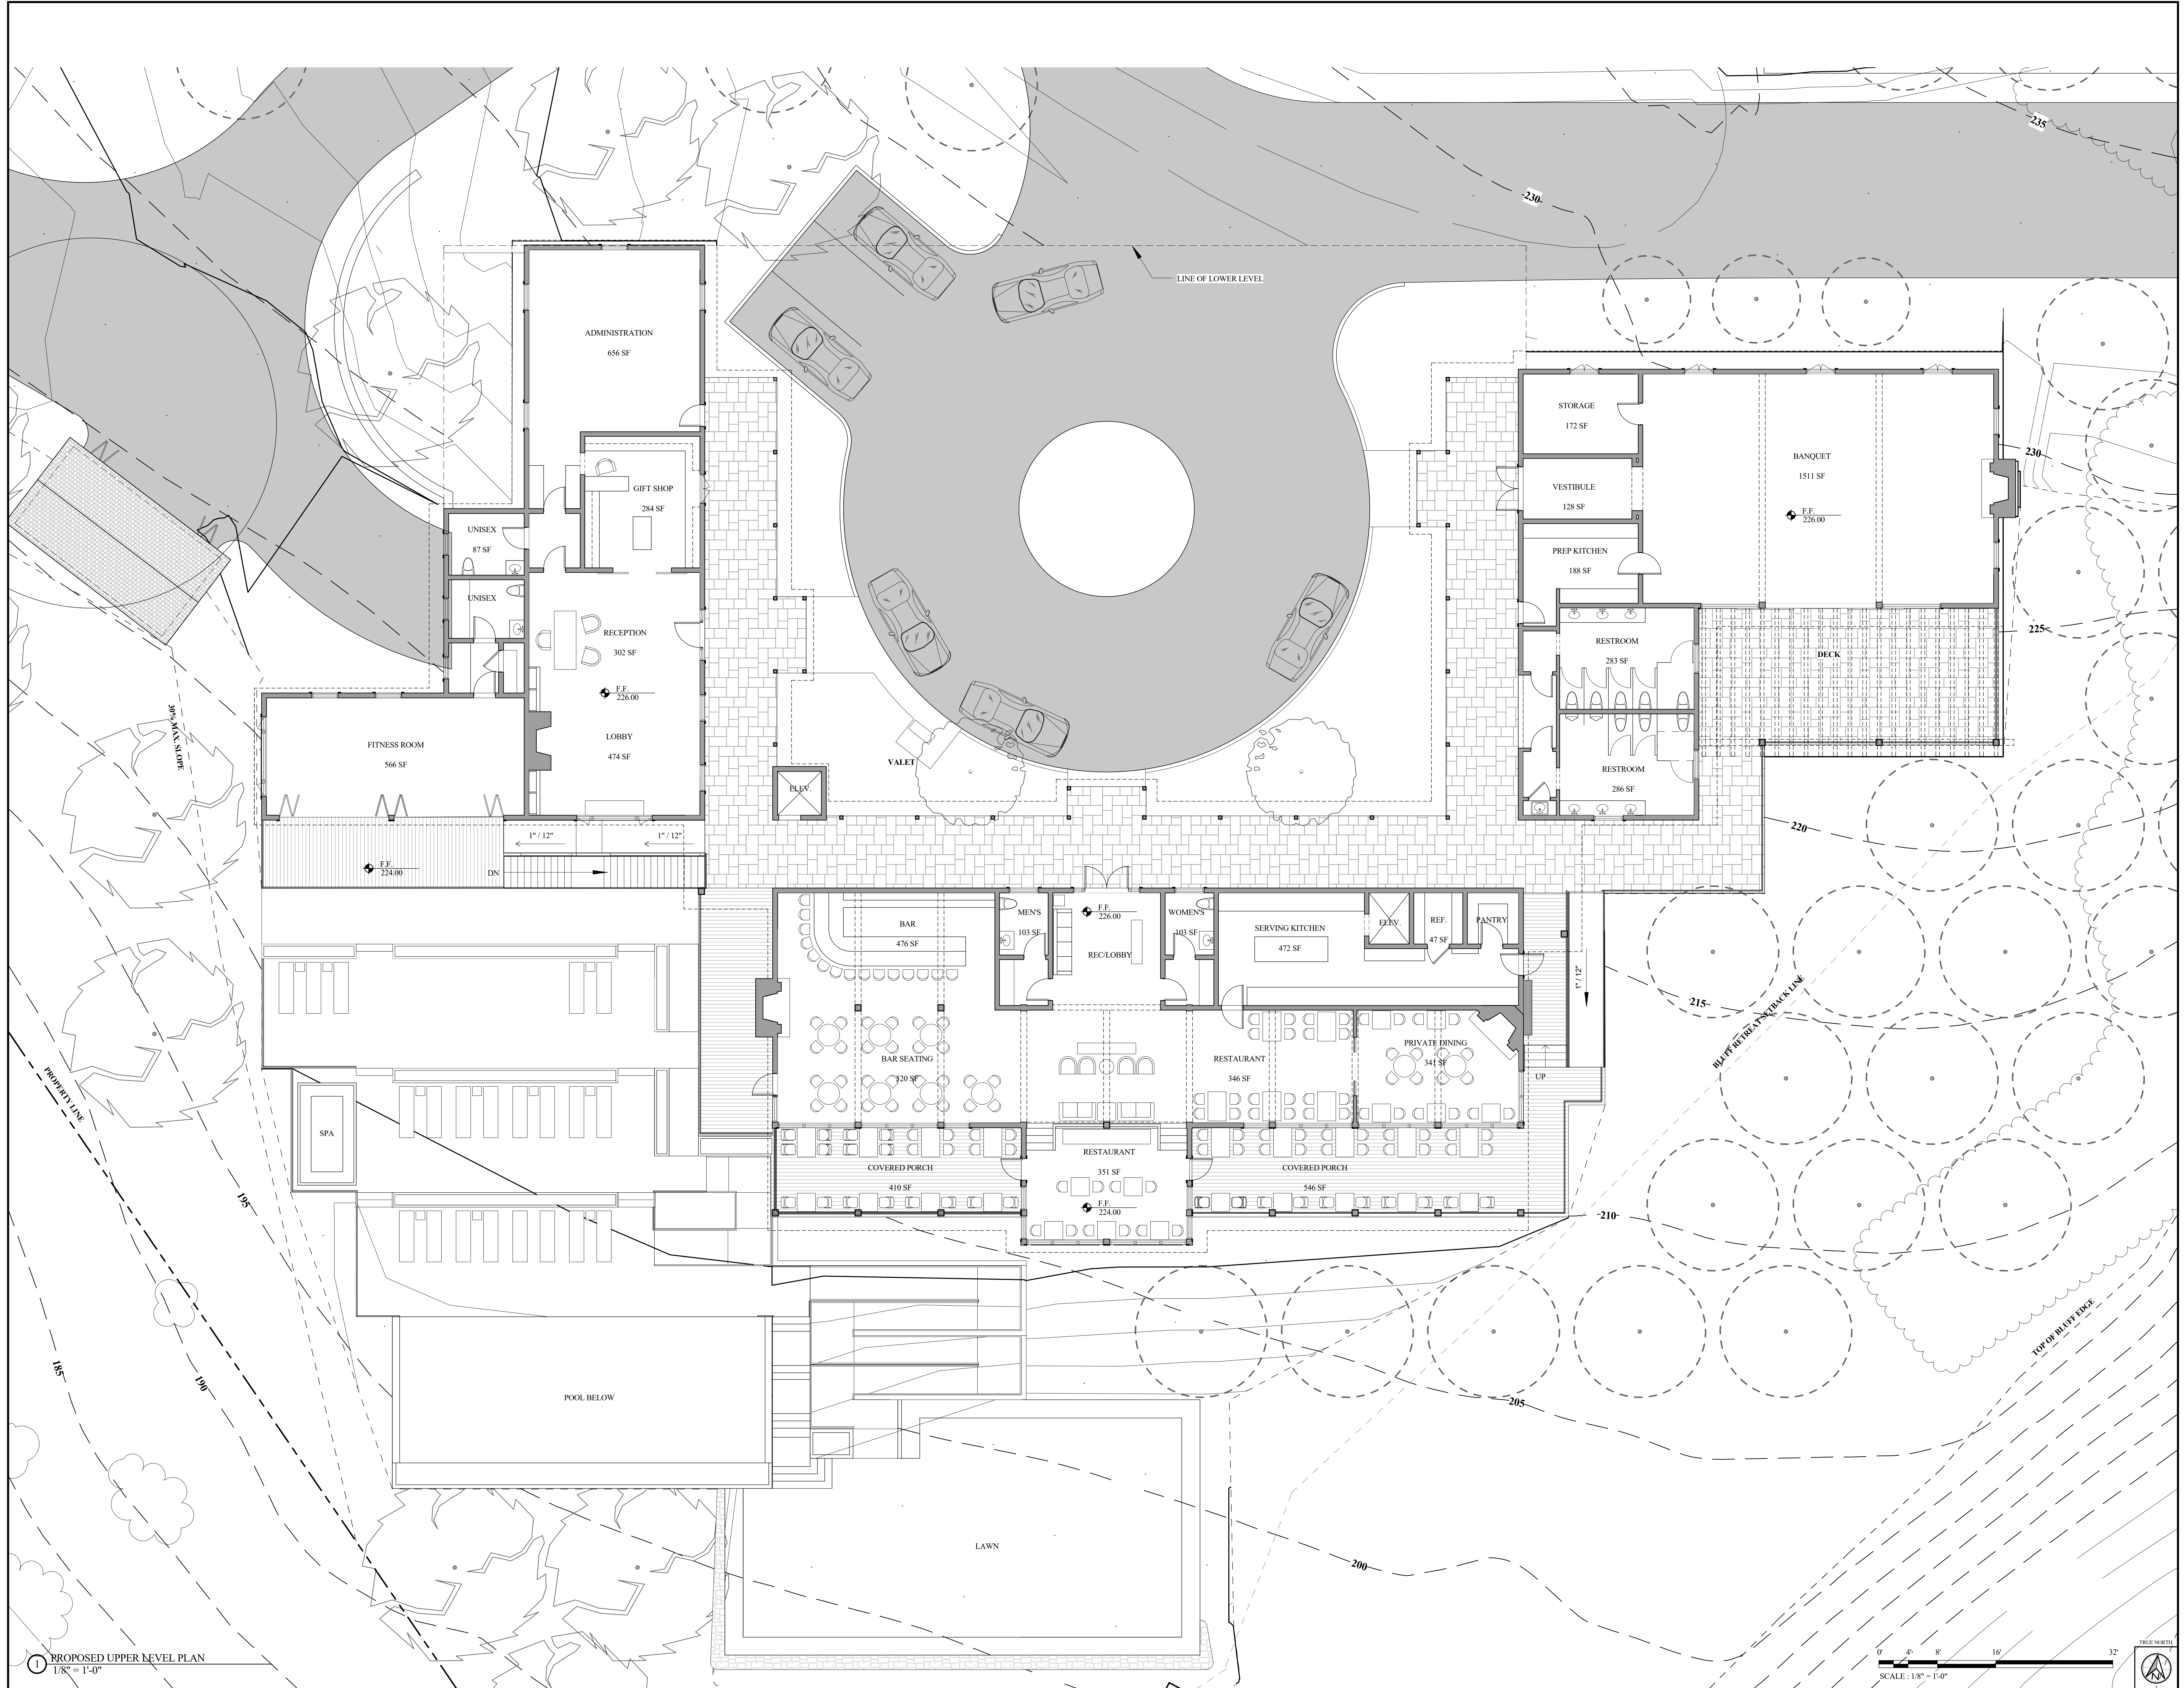

ISSUE DATES	
A	DESCRIPTION

© Appleton Partners LLP 2018  
 Reproduction of the material herein or  
 substantial portions  
 of its program without permission of  
 Appleton Partners LLP  
 violates the copyright laws of the United States  
 and will be subject to legal prosecution.

**Appleton Partners LLP**  
**ARCHITECTS**  
 117 W. Micheltorena St.  
 Santa Barbara, CA 93101  
 805-965-0304  
 FAX 805-561-0815

**MAIN LODGE - UPPER LEVEL**

**The Cottages at  
 Point San Luis**  
 San Luis Obispo County, California

Date: 03/27/2018  
 Scale: 1/8" = 1'-0"  
 Drawn: PR  
 Job Number: 1505.00  
 Sheet:

**A2.1**








1 SITE PLAN - PARKING  
1" = 30'-0"



2 SITE PLAN - PARKING - LOWER LEVEL  
1" = 30'-0"

PARKING LEGEND	
[Symbol]	PARKING SPACE
[Symbol]	PARKING LIFT (2 SPACES)
PARKING TOTALS	
MAIN LODGE, UNDERGROUND	43 SPACES
MAIN LODGE, MOTORCOURT	8 SPACES
PARKING STRUCTURE, WEST	84 SPACES
DISPERSED AMONG COTTAGES	32 SPACES
<b>TOTAL</b>	<b>167 SPACES</b>

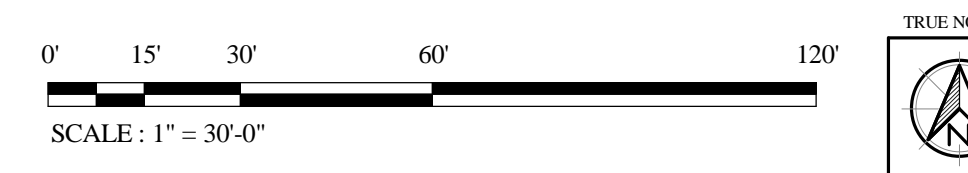

ISSUE DATES	
DATE	DESCRIPTION
03/27/18	PLANNING SUBMITTAL
09/24/18	PLANNING RESUBMITTAL

© Appleton Partners LLP 2018  
Reproduction of this material herein or  
in whole or in part without the written  
permission of Appleton Partners LLP  
violates the copyright laws of the United States  
and will be subject to legal prosecution.

**Appleton Partners LLP**  
**ARCHITECTS**  
117 W. Micheltorens St.  
Santa Barbara, CA 93101  
805.965.0304  
FAX 805.560.6815

**SITE PLAN - PARKING**

**The Cottages at  
Point San Luis**  
San Luis Obispo County, California

Date: 03/27/2018  
Scale: As indicated  
Drawn: PR  
Job Number: 1505.00  
Sheet:

**A5.0**



